


ROOF GARDEN 1:50

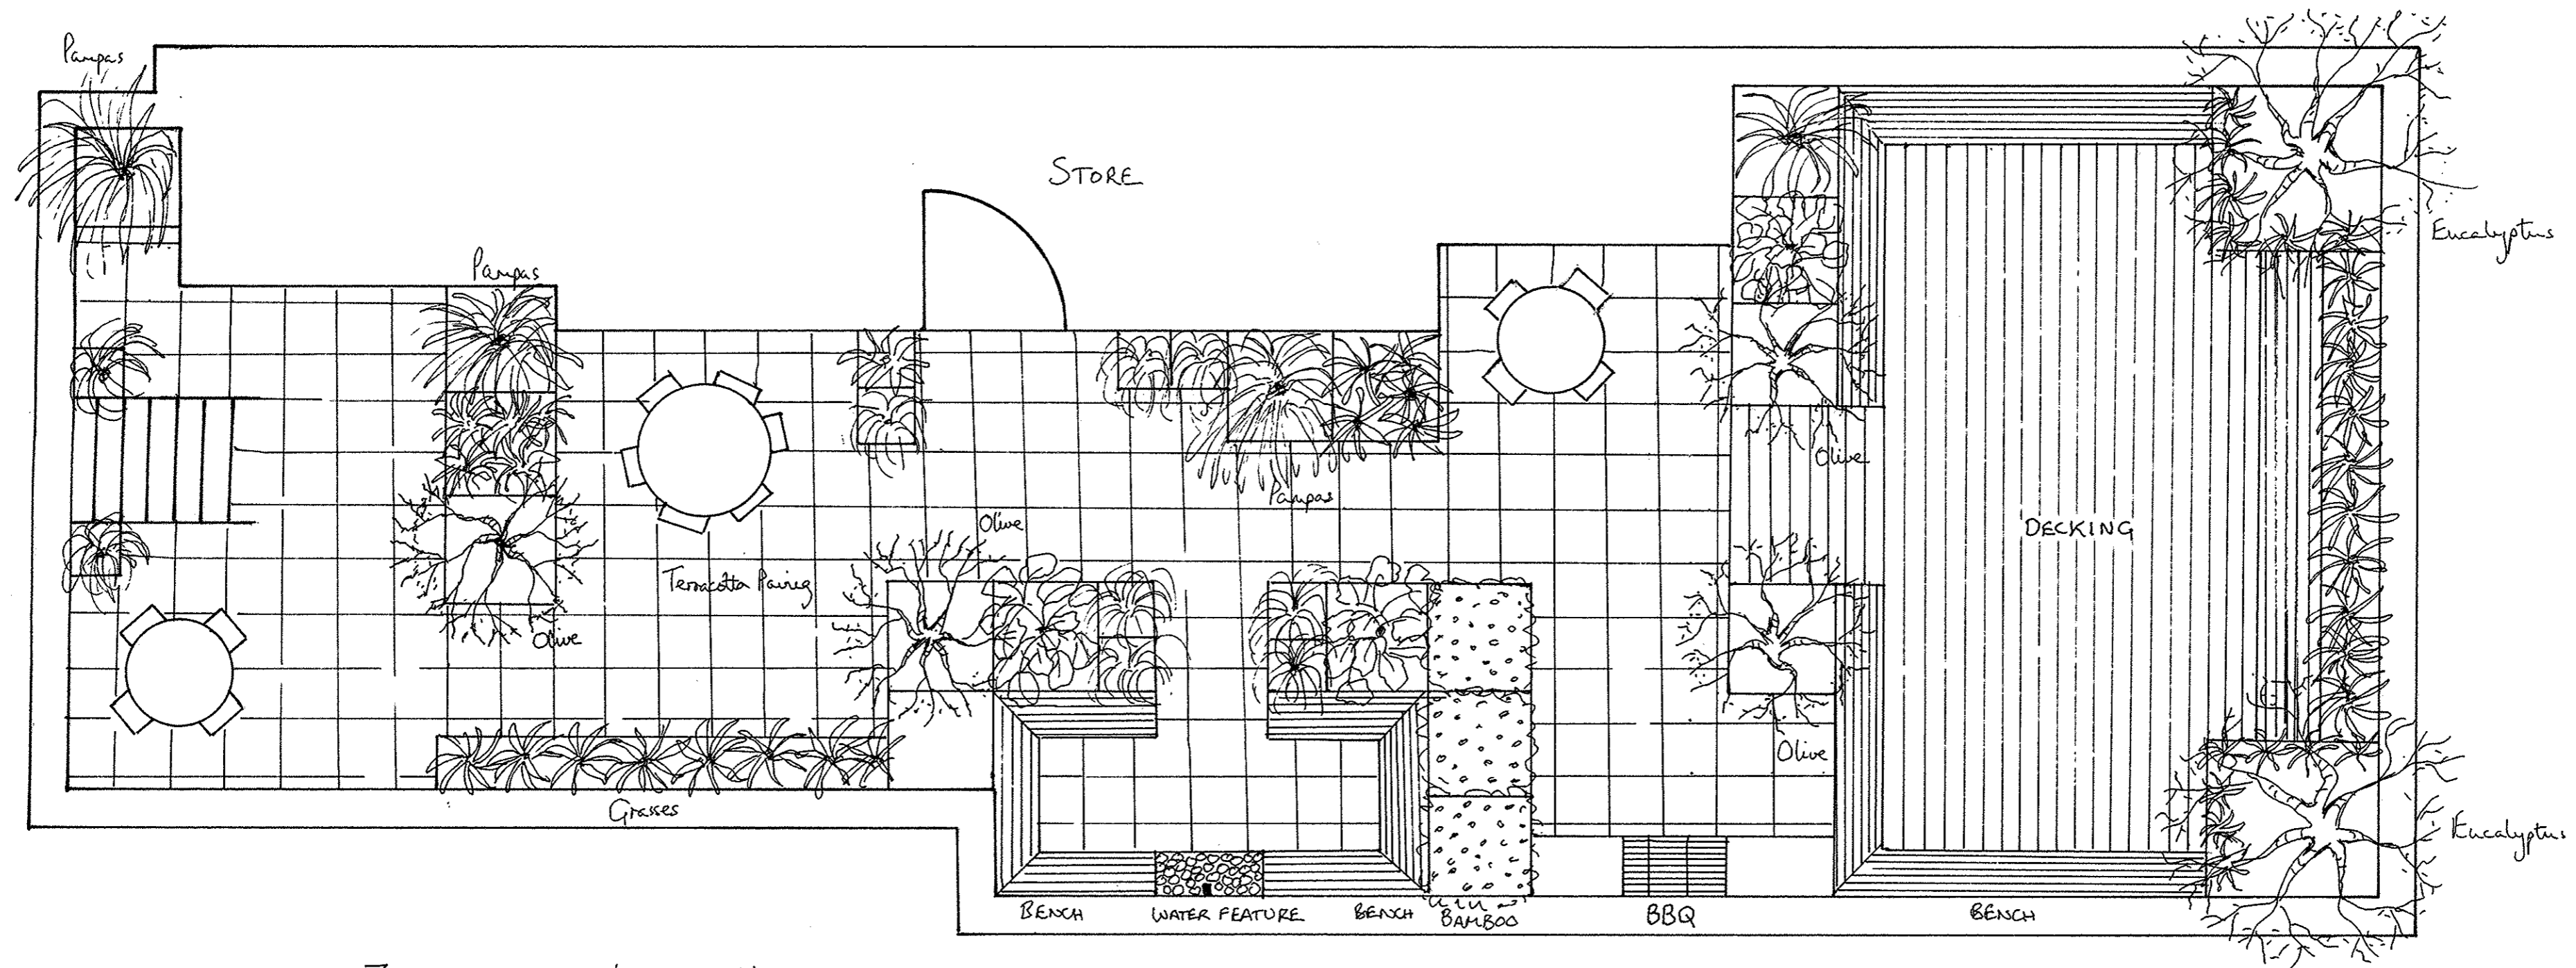

Zinc containers: 1m sq. medium  
0.5m sq. tall  
1.5m sq.

LAURA MASON GARDEN DESIGN